

3 BHK PODIUM LIVING *lifestyle*



THE  
METROPARK

---



# 1<sup>st</sup> PODIUM LIVING IN VASTRAL

Experience opulent, convenient living at The MetroPark, where every detail elevates your lifestyle. Our signature 'Podium Living' sets us apart, offering unmatched luxury and comfort.

## DISCOVER THE JEWEL IN VASTRAL'S CROWN





Imagine a living space where every moment is infused with freshness and natural radiance. That's precisely what Podium Living Lifestyle at The MetroPark offers. Here's why it's truly exceptional:

ELEVATE LIFE,  
PODIUM  
*style*

3 BHK  
PODIUM LIVING



## PROJECT HIGHLIGHTS

- 100% Residential Project
- Podium Living Concept
- (68%) 71,322 Sq. Ft. of Total Open Area
- Single Planning Layout
- All Sides Open
- 2 Fully Automatic Stretcher Size Lift In Each Tower
- Ample Car Parking Facilities with Basement & Ground Level Parking
- Entry/Exit From S.P. Ring Road
- Prime Location; 2 Road Corner View Project
- Premium Amenities
- 100% Cheque Payment
- 100% Loan Papers Available

LIVE LARGE,  
LIVE  
*smart*

Distance  
Between Two  
Building Space  
80' ft.

The MetroPark is more than just a residential complex; it's a lifestyle choice that complements your aspirations. One of a kind Podium Living Lifestyle.






4



### Side Open Home

The MetroPark is designed for cross ventilation and abundant natural light + privacy. Feel the gentle caress of the breeze and bask in the warm embrace of the sun, right within the comfort of your home.

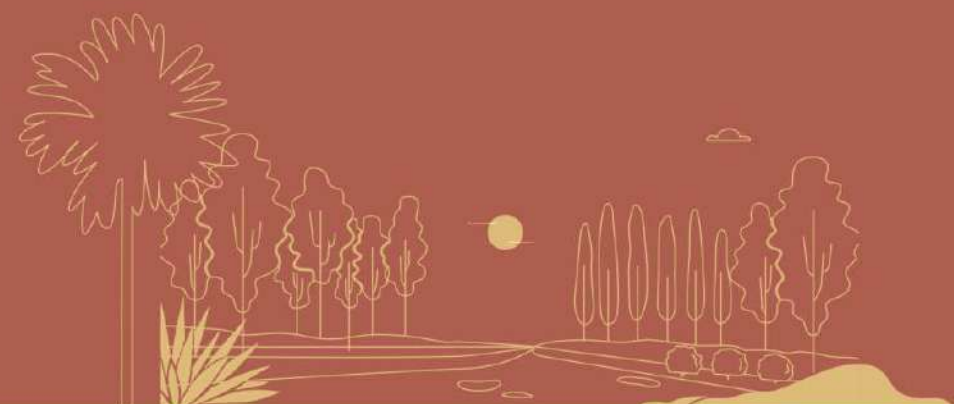

### Open Spaces

Our extensive podium-level amenities are an extension of your living space, providing you with recreation and relaxation options galore.


68%



### Residential Project

The MetroPark is exclusively for 324 families across 6 magnificent towers. This ensures an intimate and close-knit community where you can forge lifelong bonds.

100%

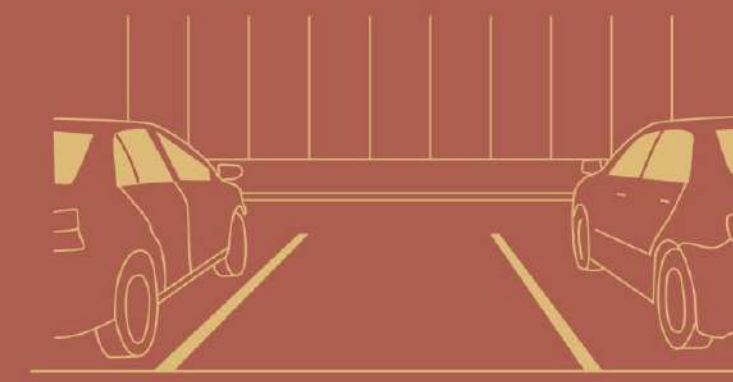

### Level Parking

Convenience meets security with our two-level parking, basement and ground. Your vehicles are well taken care of, so you can focus on what truly matters.

2



## LUXURY MEETS SPACIOUS *Living*

Experience the epitome of luxury at  
The MetroPark, where spacious living meets  
opulence. Discover a lifestyle beyond compare  
in our lavish residences.





STRUCTURAL  
ELEGANCE  
METROPARK'S

*signature*

Impeccable construction and top-notch materials  
ensure your home is built to last.

Forge connections with like-minded individuals in  
a vibrant and close-knit community.






MODERN LIVING,  
TIMELESS

*elegance*

The MetroPark, a prime spot that brings the world to your doorstep. Discover the unparalleled convenience and opportunities that come with our prime location.



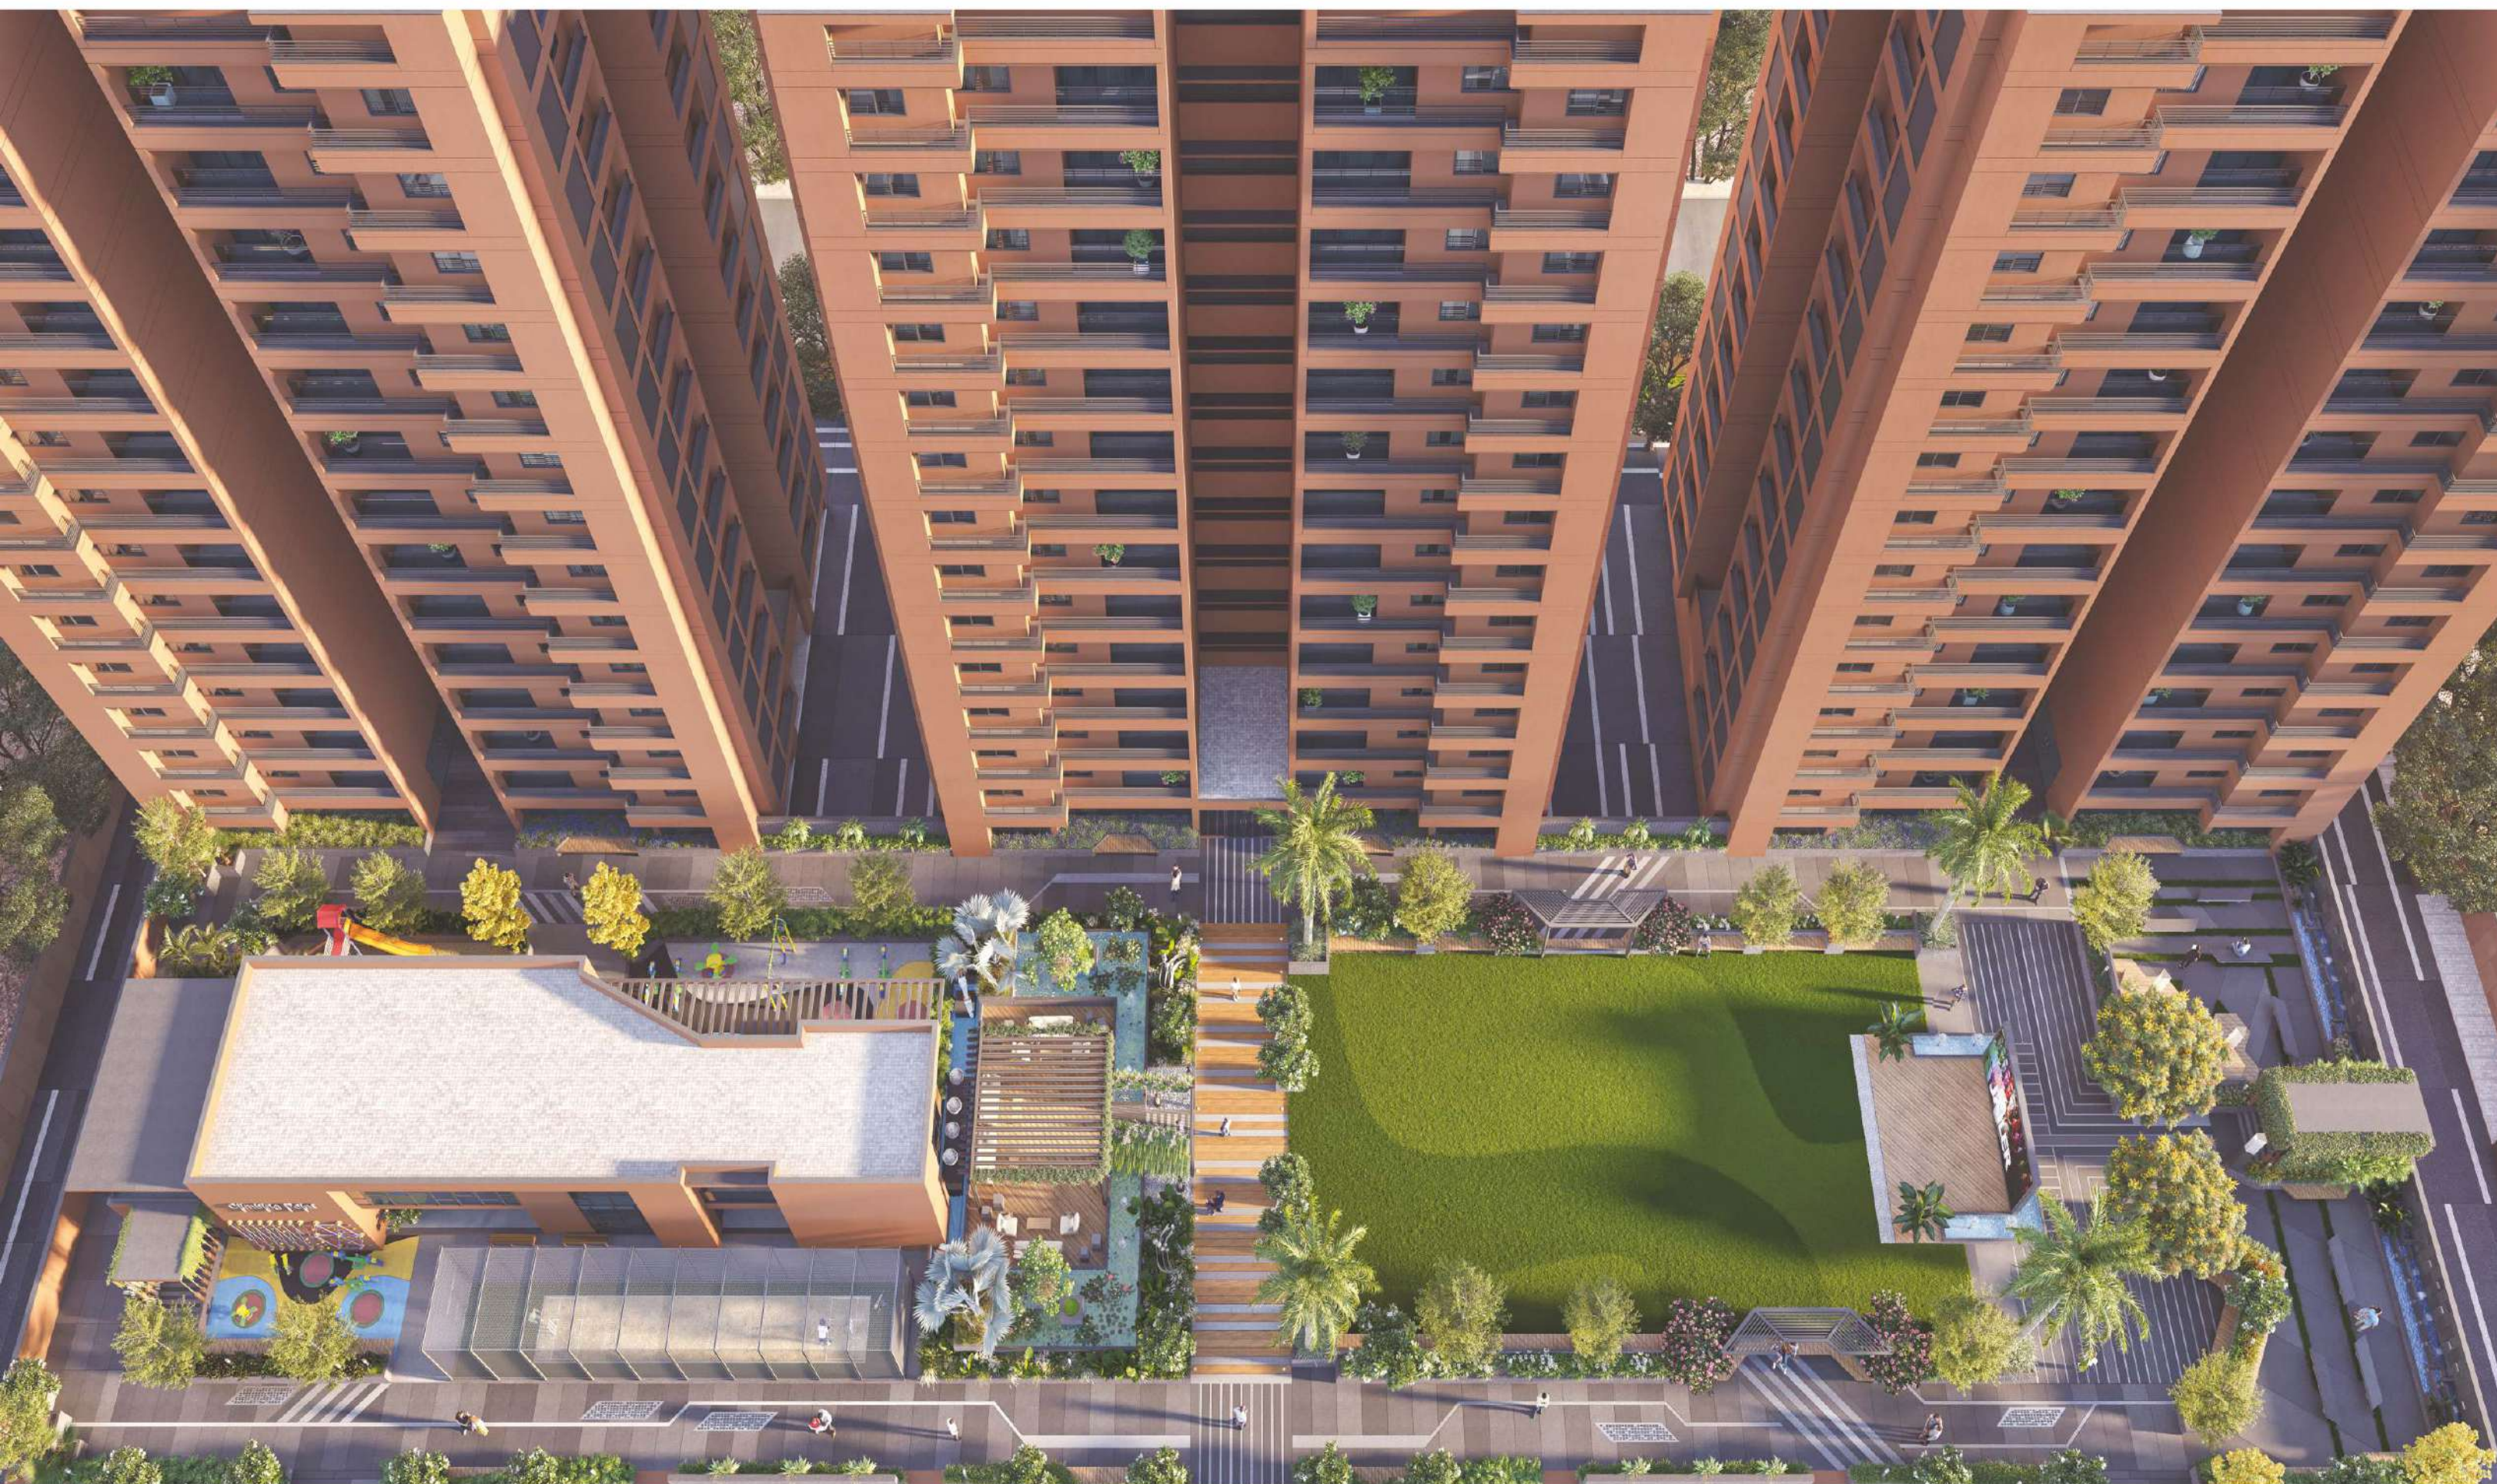

QUALITY LIVING  
AMIDST LUSH  
*greenery*

Podium Living Meets Quality, Luxury, and  
Greenery. Embrace tranquility amidst  
open spaces and beautifully landscaped  
podium amenities.





YOUR SKY  
GARDEN *escape*




TERRACE GARDEN



Discover tranquillity amidst the urban bustle at The MetroPark's Sky Garden Escape.  
Elevate your senses with lush greenery and breathtaking views.

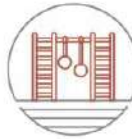

|   |   |   |   |   |   |   |   |
|---|---|---|---|---|---|---|---|
| <br>Attractive<br>Entrance Foyer         | <br>Fully Equipped<br>Gymnasium With<br>Semi Open Terrace | <br>Centrally Located<br>Garden With<br>Park Benches | <br>Multipurpose<br>Open Space For Zumba,<br>Aerobics, Yoga & Dance | <br>Waterside Gazebo<br>With Fountain &<br>Water Sculpture | <br>Terrace Garden<br>With Gazebo<br>Seating | <br>Meeting Room                   |   |
| <br>Hobby<br>Workshop Room               | <br>Box Cricket                                           | <br>Rock Climbing Wall                               | <br>Jogging Track                                                   | <br>Kids Play Area                                         | <br>Swing Area<br>For All Age                | <br>Day Care /<br>Toddler Room     |   |
| <br>Air Theatre &<br>Open Stage Activity | <br>Indoor Games<br>Arena For<br>Adults & Kids            | <div>AMENITIES</div>   |   |   |   | <br>Open & Covered<br>Seating Area | <br>Admin Office |
| <br>Designated<br>Party Lawn Area       | <br>Landscape Garden<br>At Podium Level                  | <br>Wide Walkways                                   | <br>Car Wash Area                                                  | <br>Elevated<br>Club House 2 Floor                        | <br>Multiple Lily Pond<br>& Water Body      | <br>Library /<br>Study Area       |   |
| <br>Senior<br>Citizen Area             | <br>Banquet With<br>Kitchen                             | <br>Multipurpose<br>Hall                           | <br>Society<br>Manager Desk                                       | <br>Splash<br>Pool For Kids                              | <br>Work From<br>Home Space                | <br>No Vehicle Zone              |   |



Multipurpose Hall



Yoga / Aerobic



Toddler Room




Library



# AMENITIES THAT ENRICH YOUR *life*

Diverse amenities for all ages, where everyone finds home and joy at every stage of life. Celebrate living at The MetroPark.

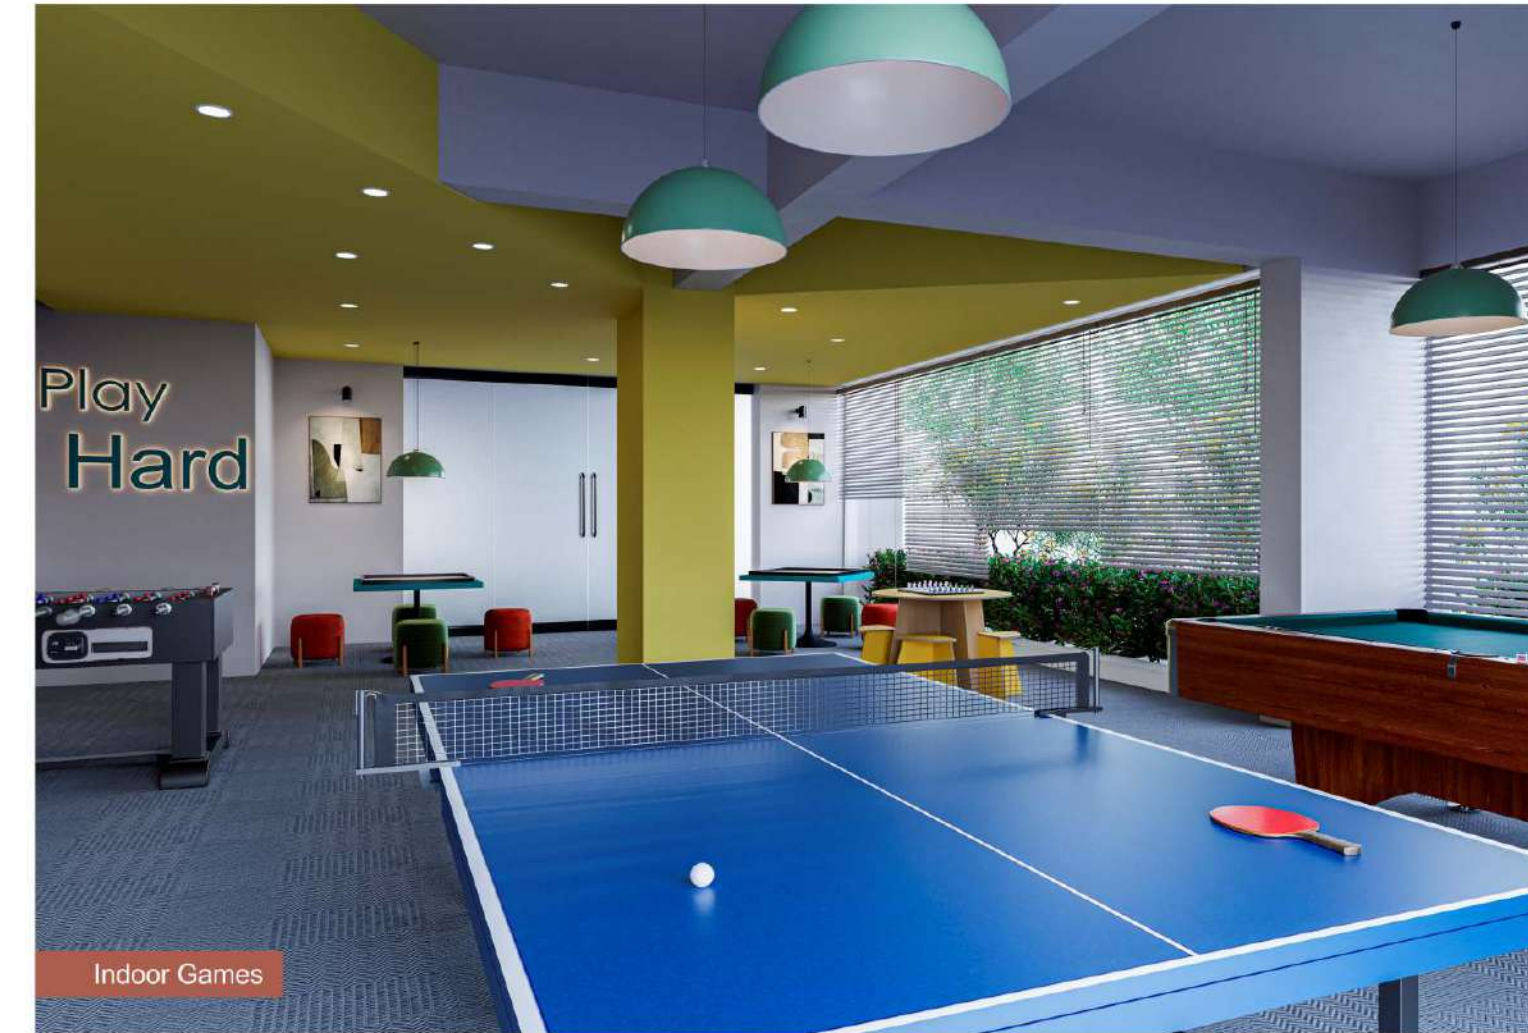


Indoor Games



Gymnasium



# BASEMENT PLAN

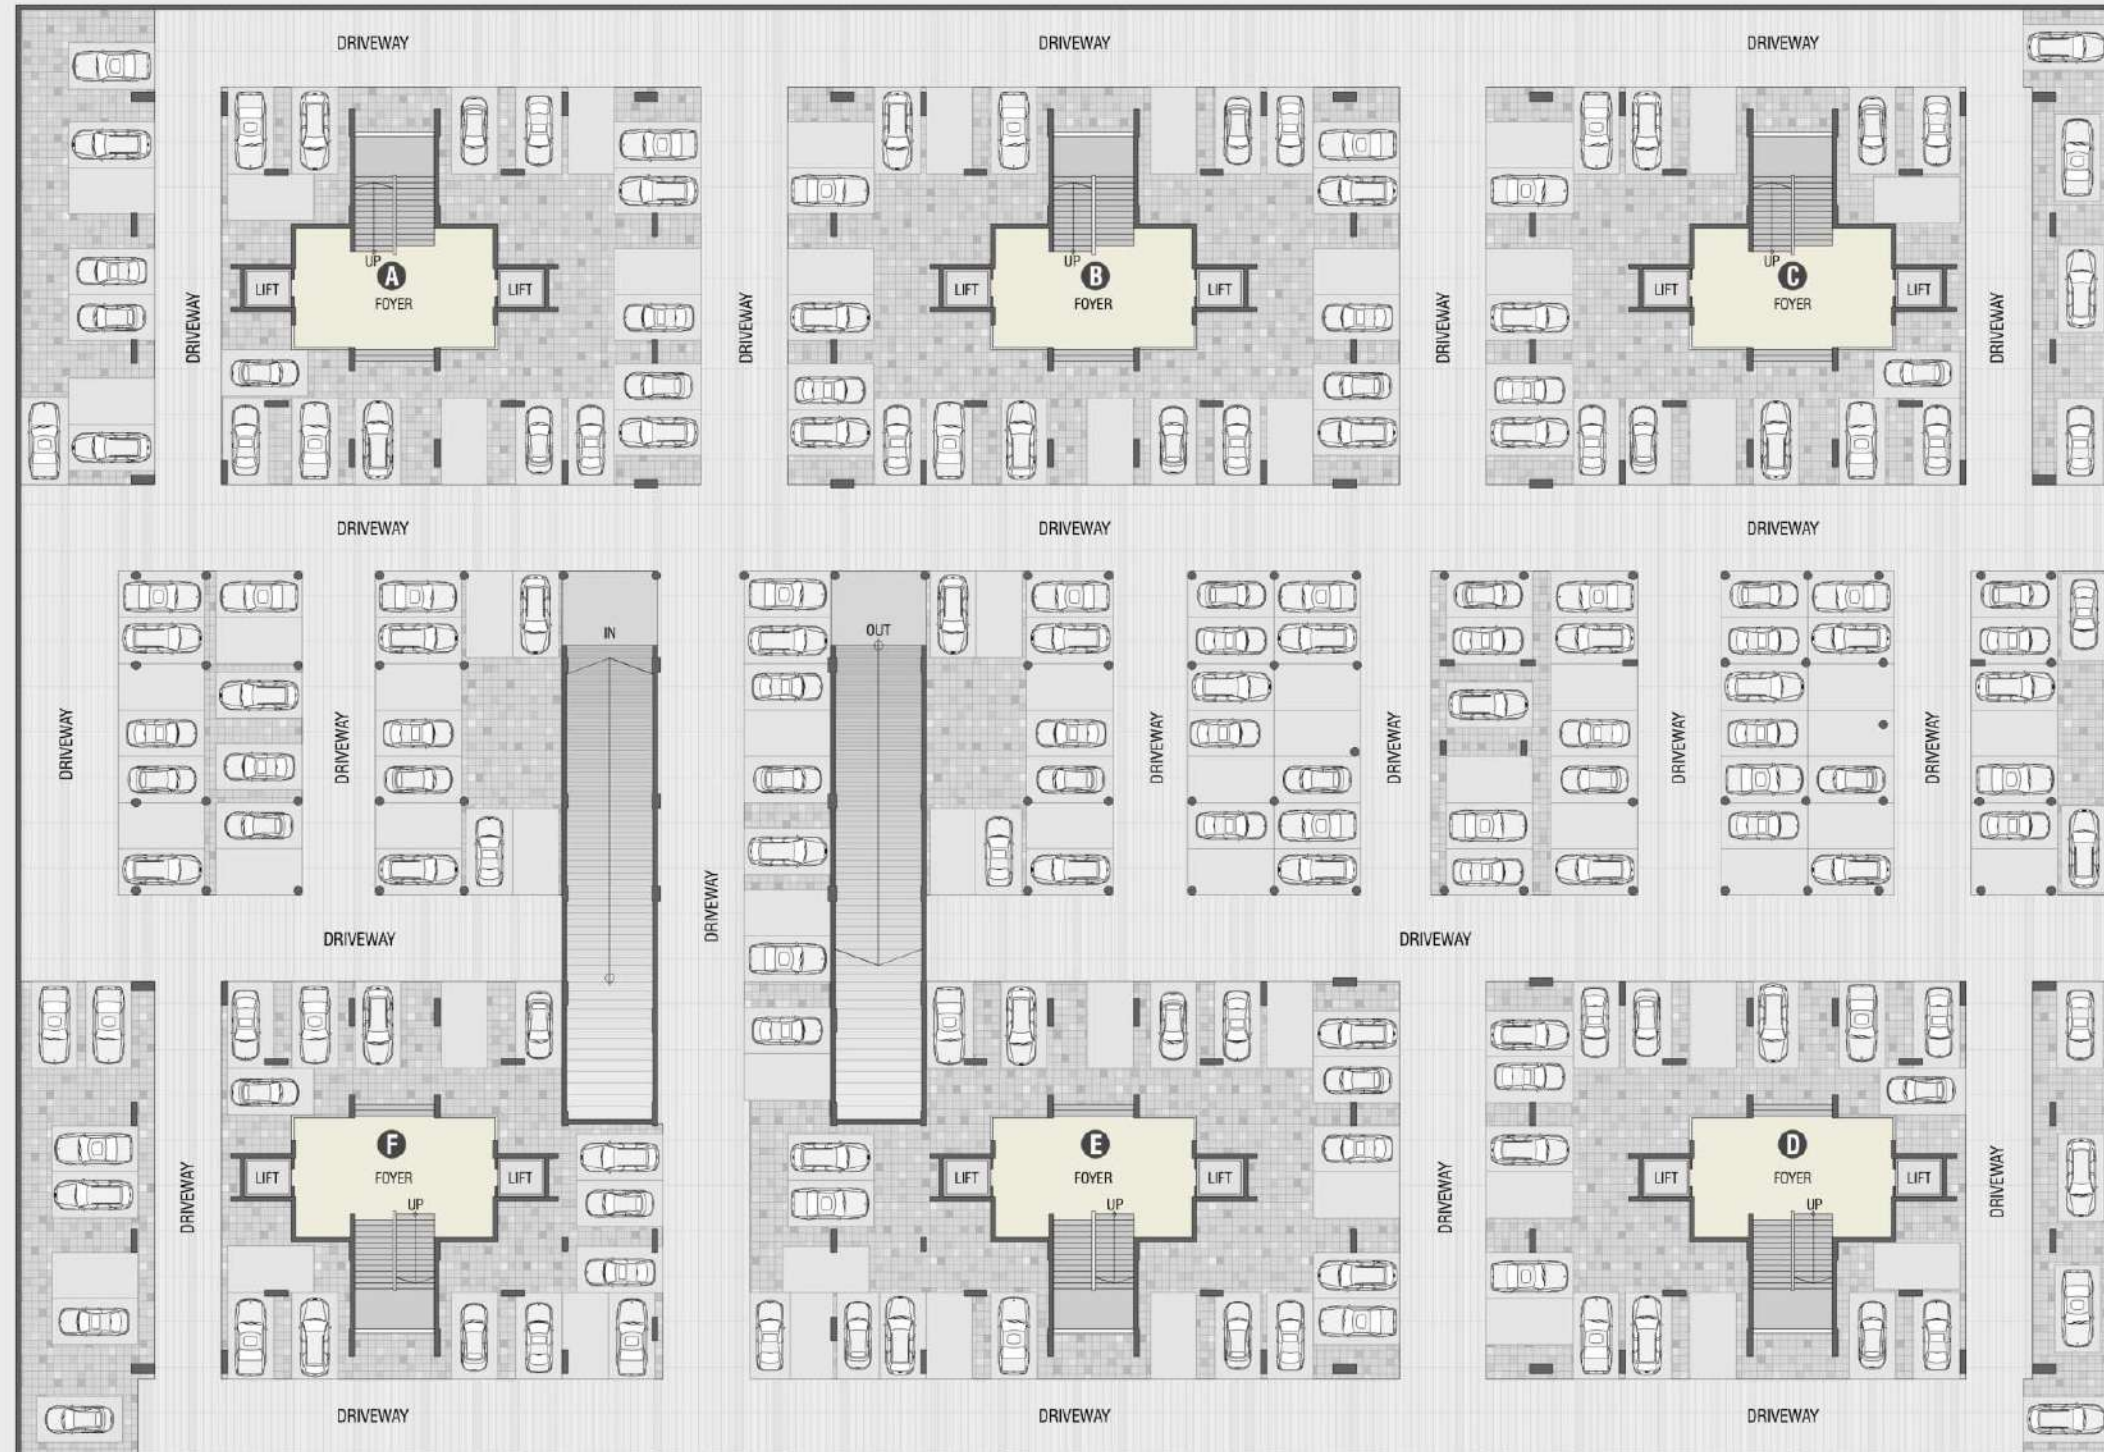

# GROUND FLOOR PLAN



200 FT WIDE S.P. RING ROAD

## LEGEND

- 01 ENTRANCE GATE
- 02 SECURITY CABIN
- 03 PICK UP & DROP OFF POINT
- 04 ENTRANCE FOYER
- 05 SUBSTATION
- 06 RAMP
- 07 PARKING



40 FT WIDE T.P. ROAD




## FIRST FLOOR PLAN




### LEGEND

- 01 LIBRARY
- 02 ADMIN OFFICE
- 03 BANQUET / MULTIPURPOSE HALL
- 04 REST ROOM
- 05 INDOOR PLAY AREA
- 06 YOGA / ZUMBA
- 07 TODDLER PLAY AREA
- 08 SPLASH POOL
- 09 CHANGING ROOM
- 10 SEATING AREA
- 11 WATER BODY
- 12 DECK SEATING
- 13 LAWN
- 14 GAZEBO
- 15 KIDS PLAY AREA
- 16 BOX CRICKET
- 17 HOBBY WORKSHOP
- 18 KITCHEN
- 19 PATHWAY
- 20 JOGGING TRACK

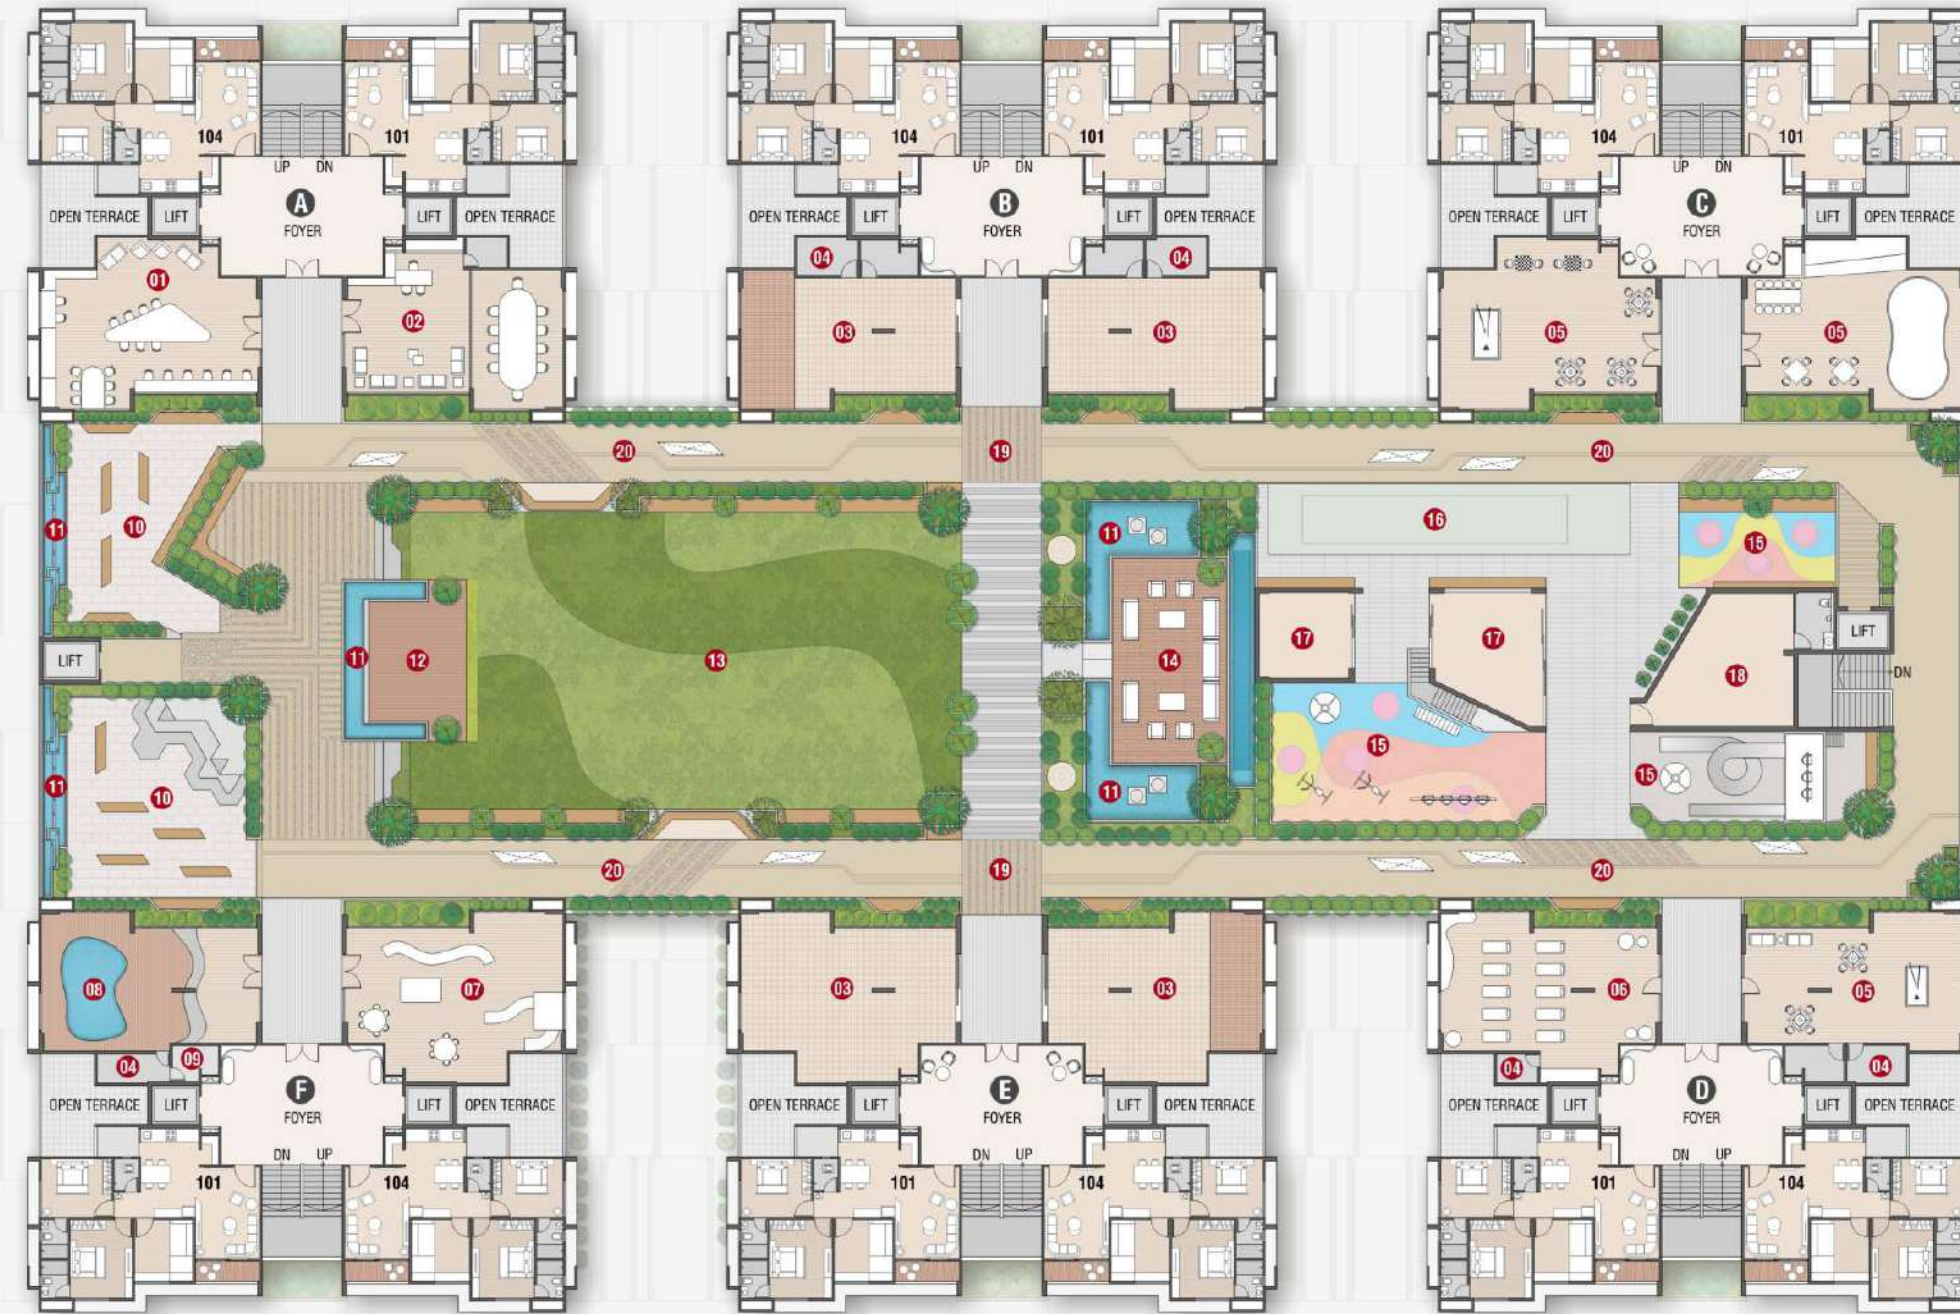


## SECOND FLOOR PLAN

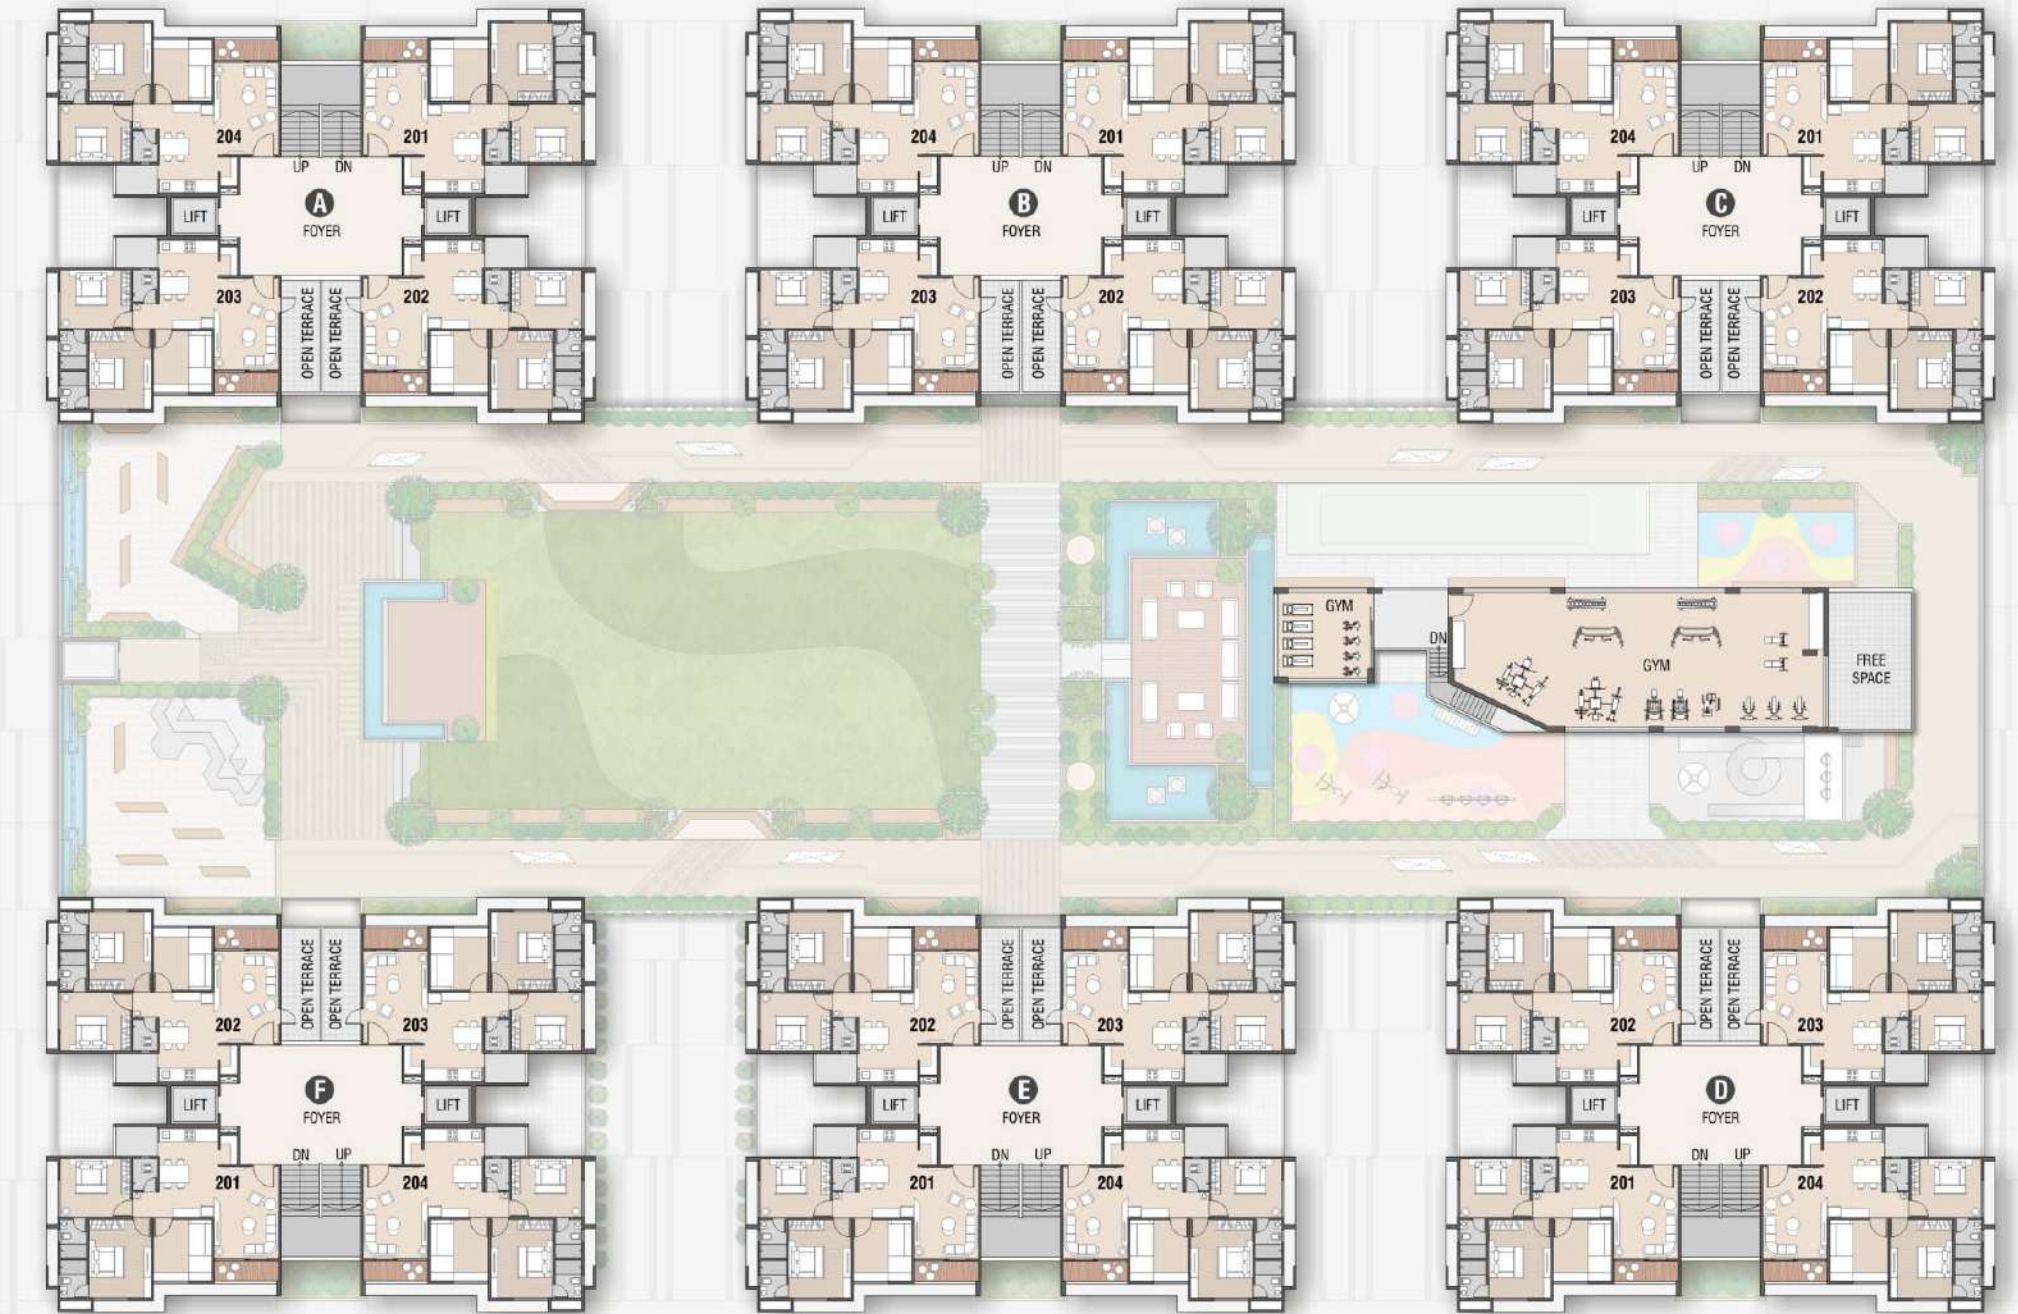



## TYPICAL FLOOR PLAN

3<sup>RD</sup> TO 14<sup>TH</sup> FLOOR

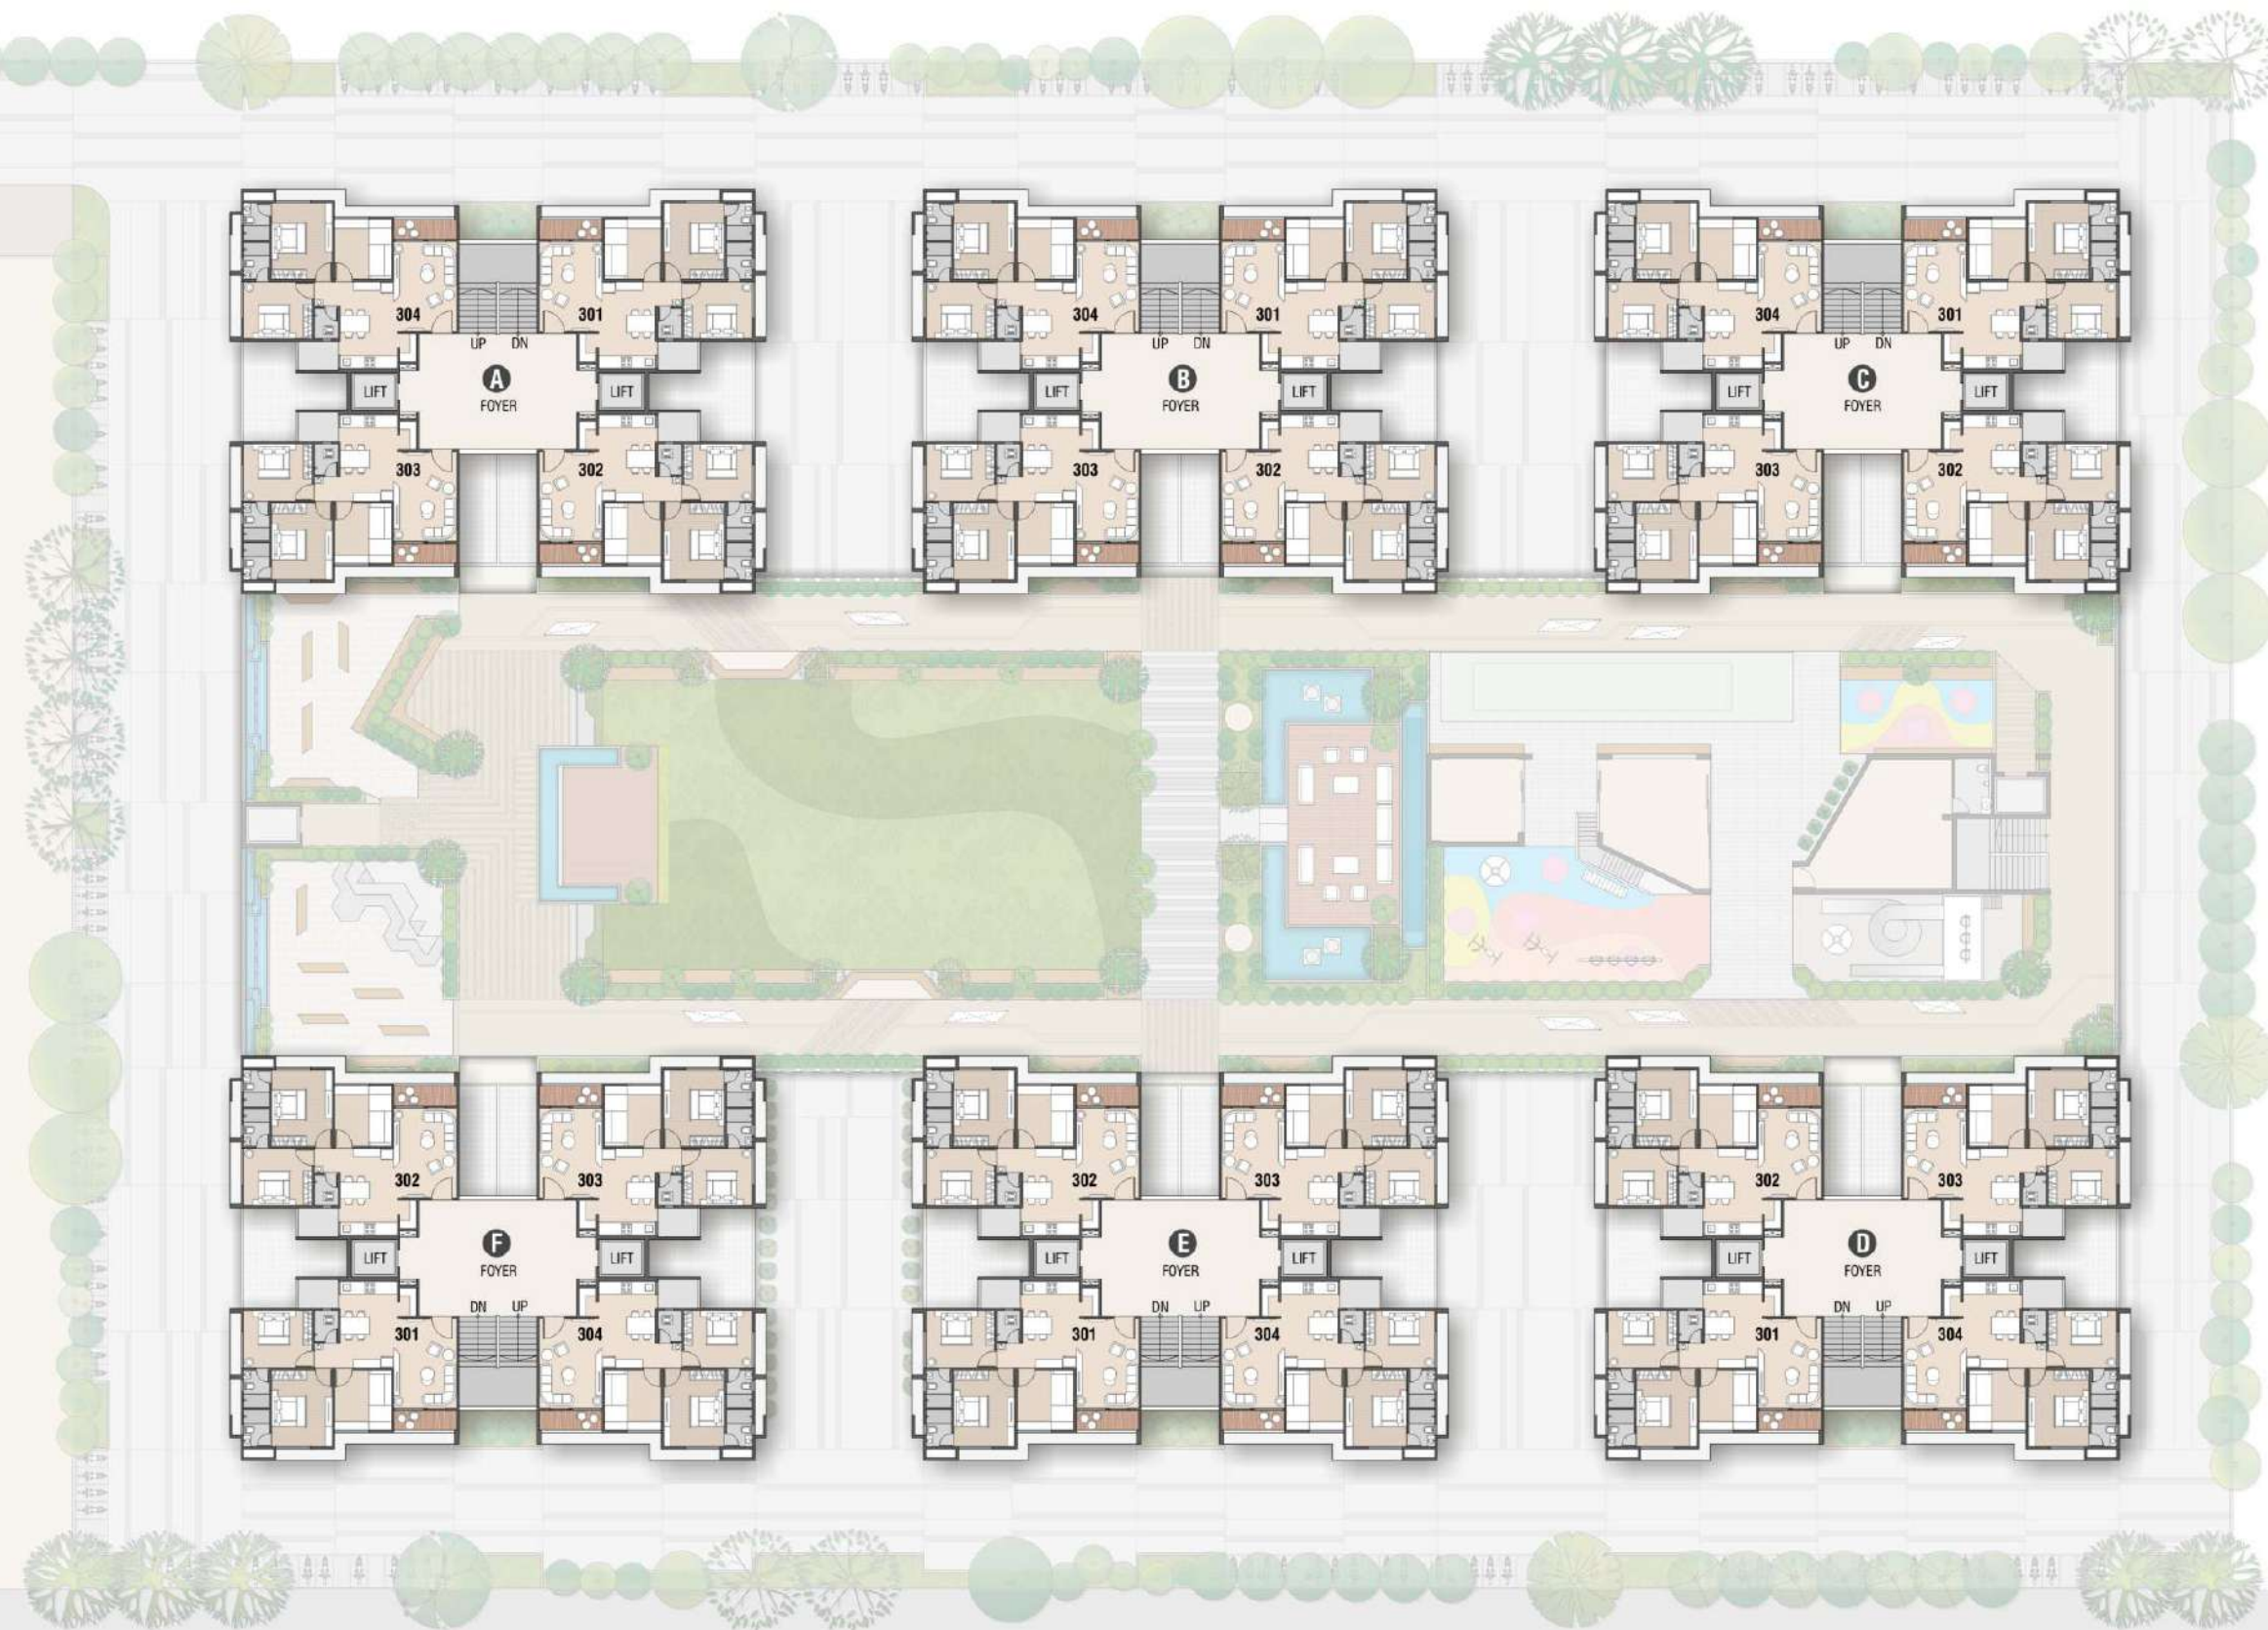


## AMENITIES PODIUM FLOOR PLAN



### LEGEND

- |                                   |                      |                   |                   |
|-----------------------------------|----------------------|-------------------|-------------------|
| 01 LIBRARY                        | 06 YOGA / ZUMBA      | 11 WATER BODY     | 16 BOX CRICKET    |
| 02 ADMIN OFFICE                   | 07 TODDLER PLAY AREA | 12 DECK SEATING   | 17 HOBBY WORKSHOP |
| 03 BANQUET /<br>MULTIPURPOSE HALL | 08 SPLASH POOL       | 13 LAWN           | 18 KITCHEN        |
| 04 REST ROOM                      | 09 CHANGING ROOM     | 14 GAZEBO         | 19 PATHWAY        |
| 05 INDOOR PLAY AREA               | 10 SEATING AREA      | 15 KIDS PLAY AREA | 20 JOGGING TRACK  |

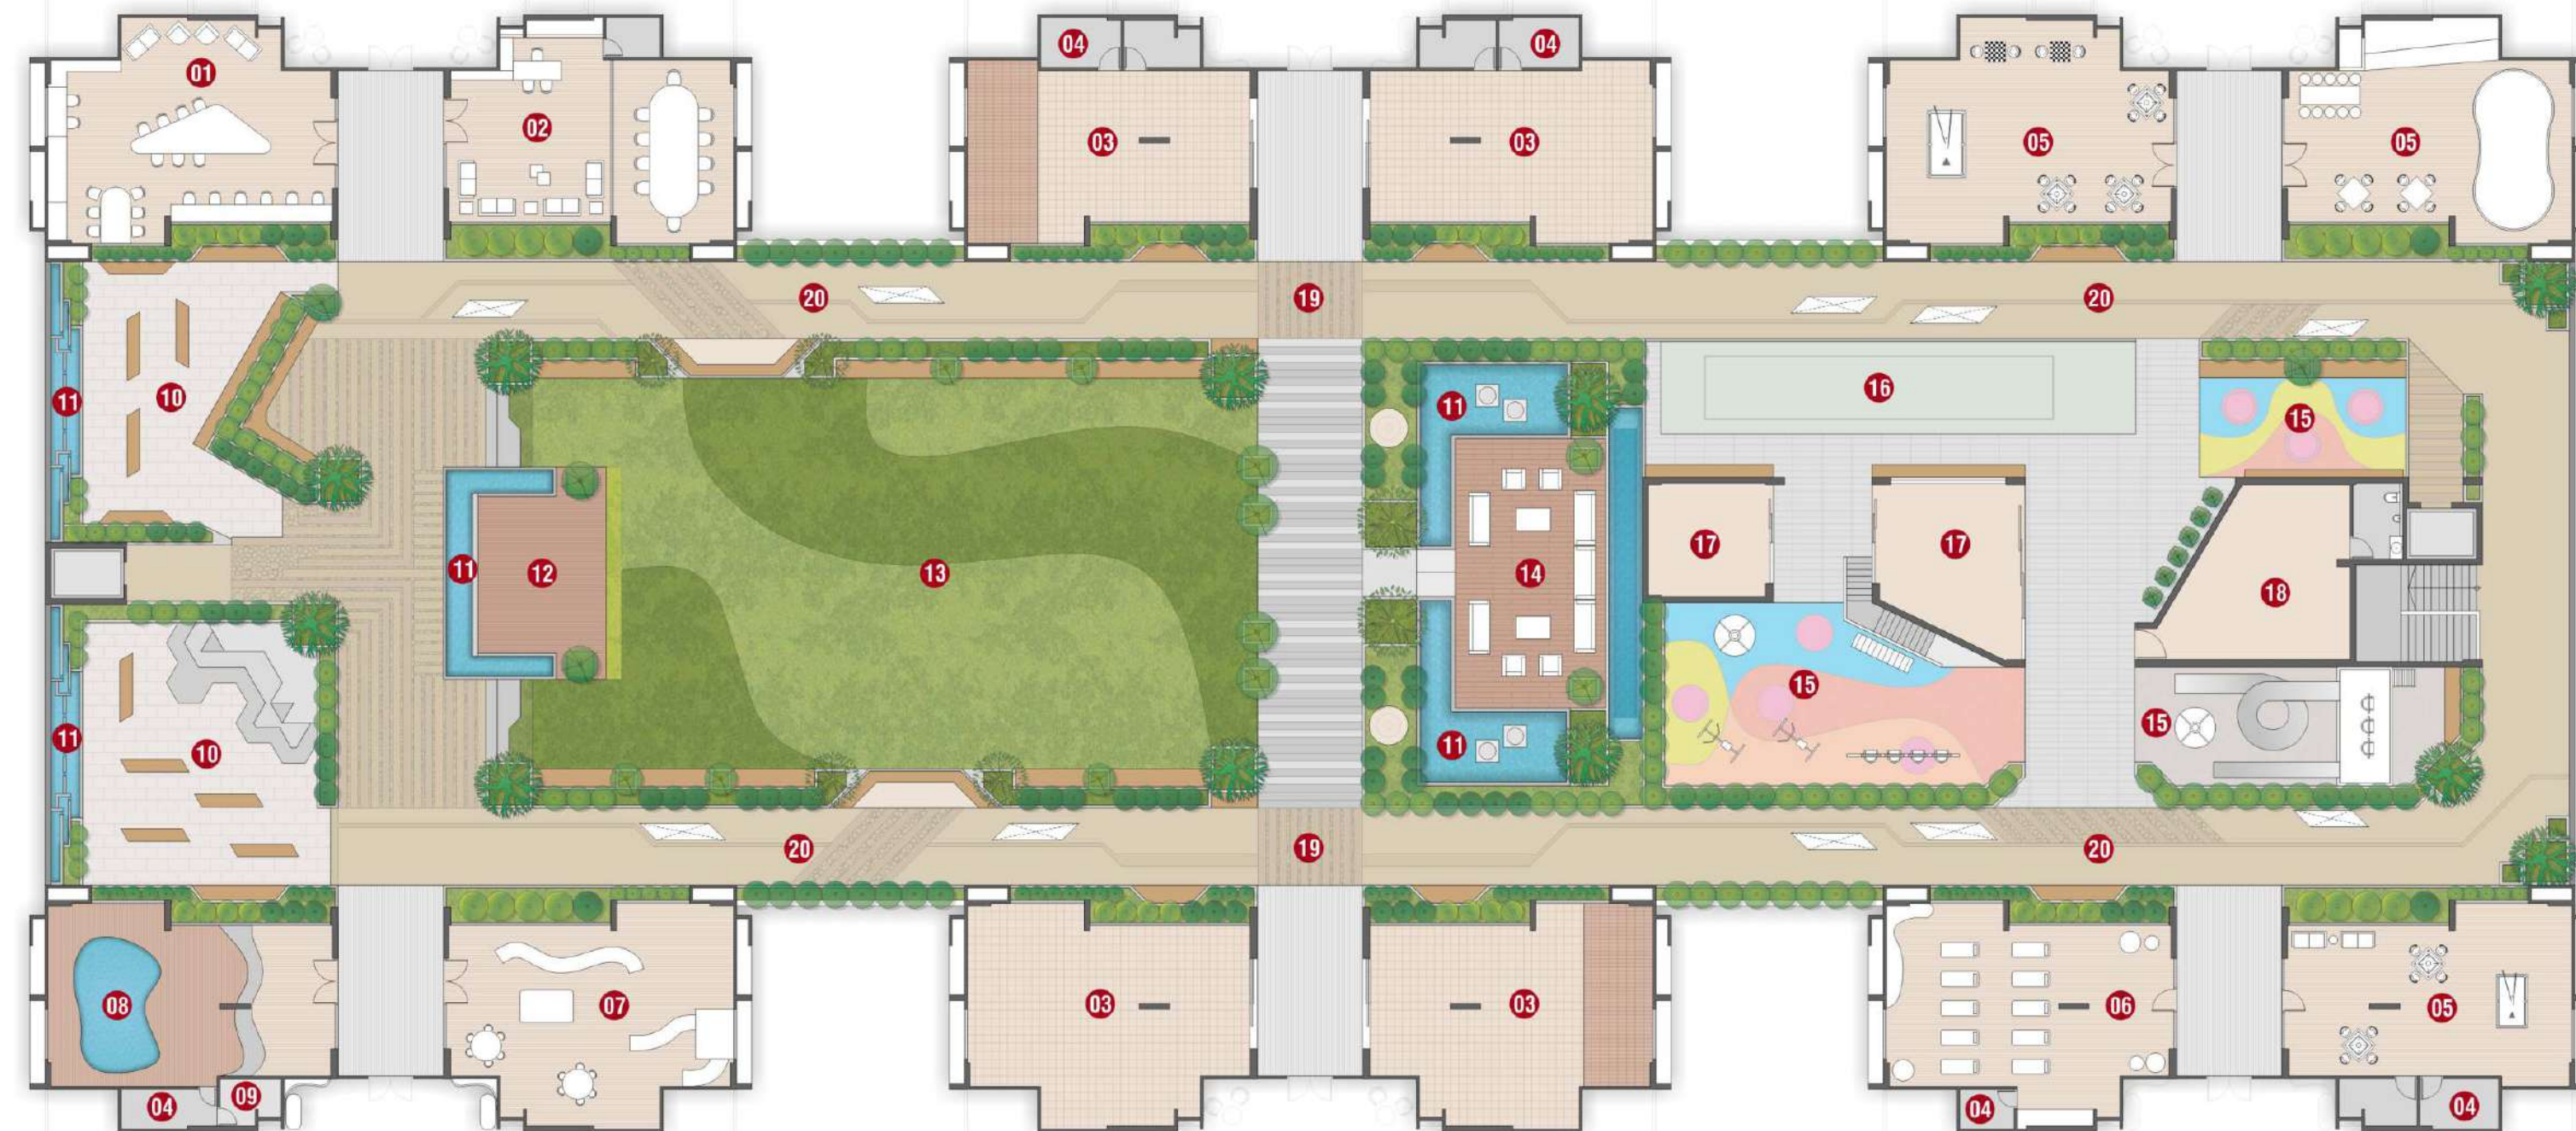




### 3 BHK

#### TYPICAL FLOOR PLAN


3<sup>RD</sup> TO 14<sup>TH</sup> FLOOR

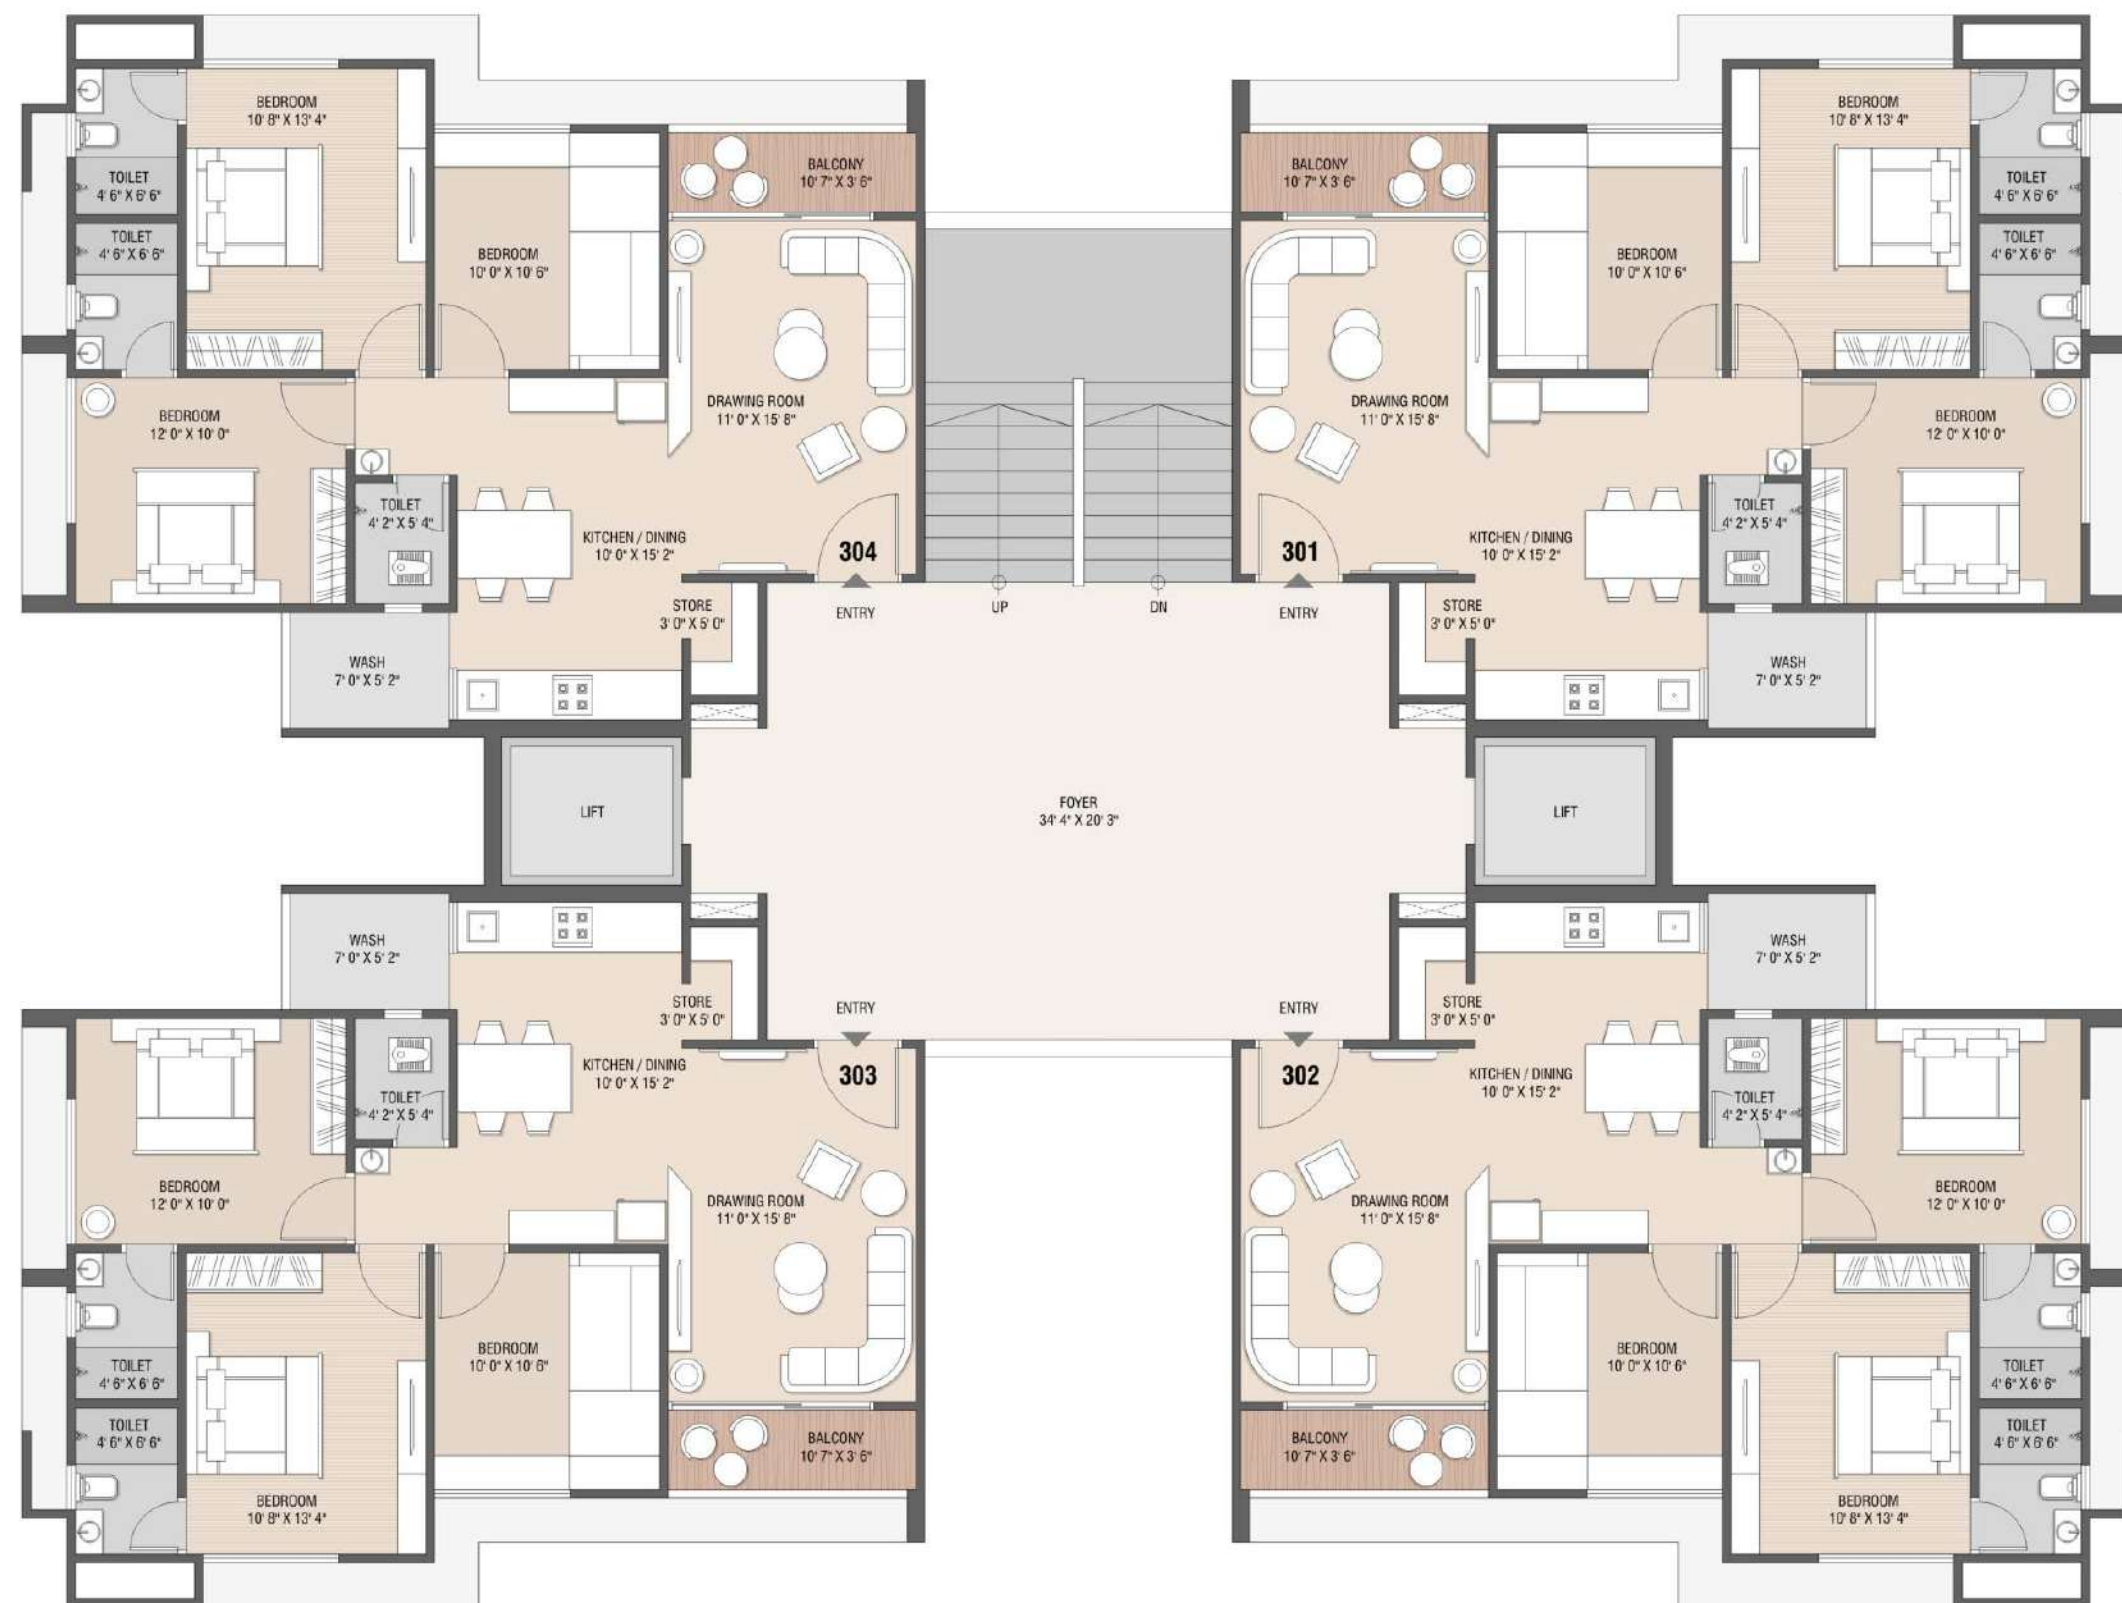

### 3 BHK


#### UNIT PLAN

1<sup>ST</sup> TO 14<sup>TH</sup> FLOOR

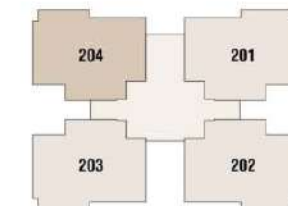

BLOCK - A,B,C,D,E,F



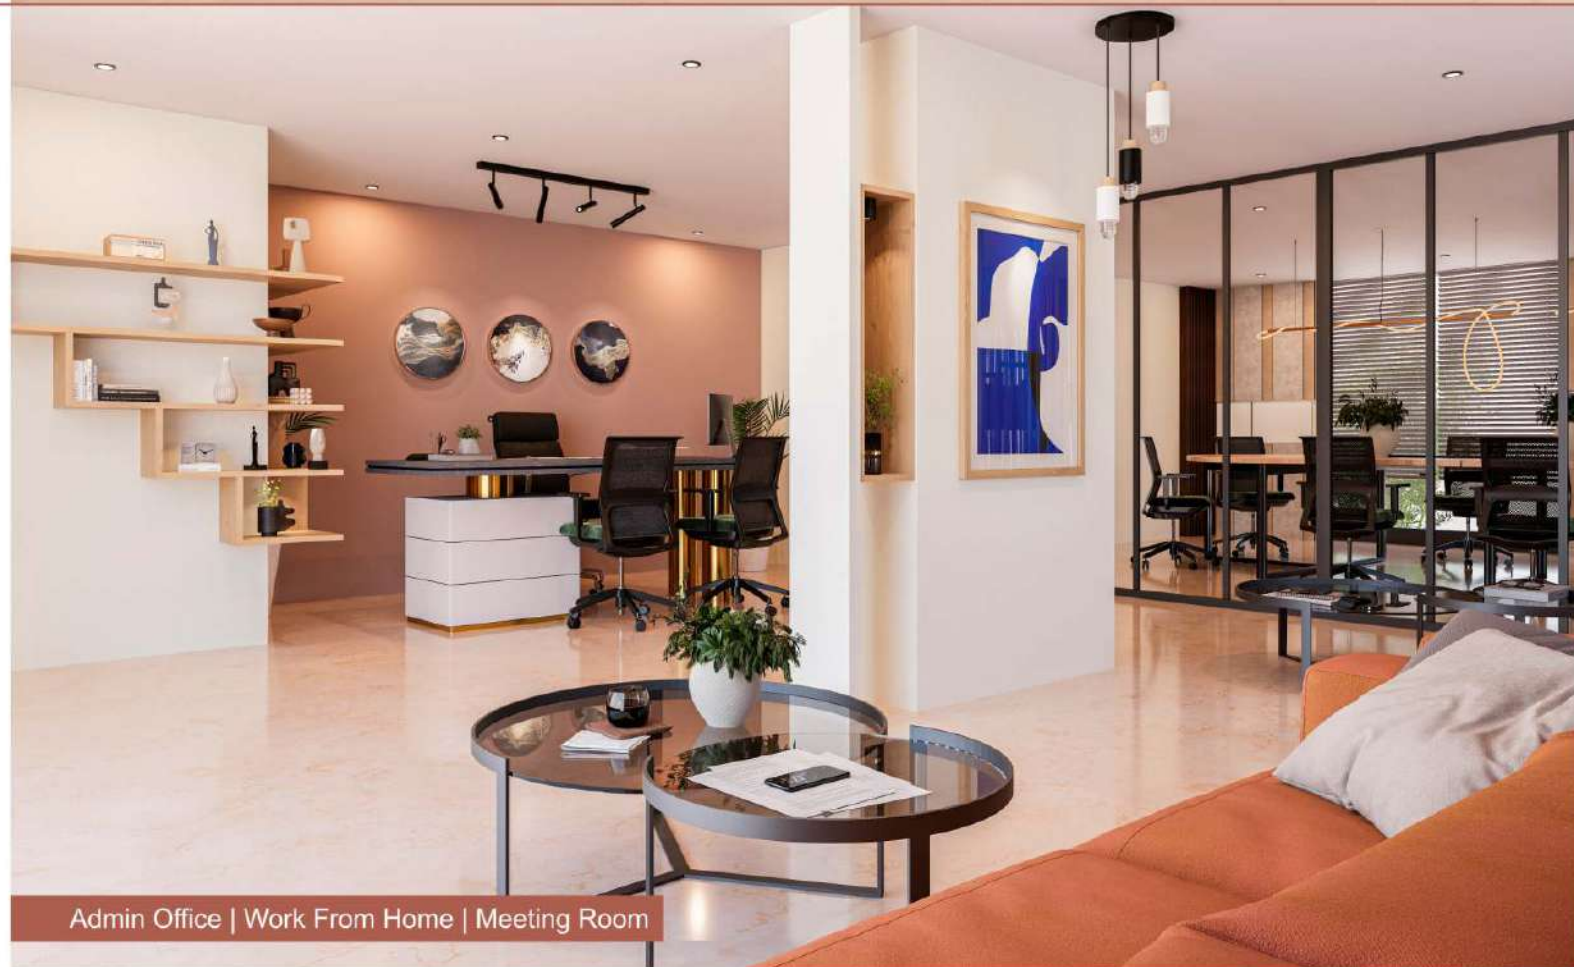

LUXURY INTERIORS,  
EXPANSIVE

*living*

Experience the perfect blend of luxury  
interiors and expansive living at The MetroPark.  
Each space is a testament to sophistication  
and grandeur.



SPECIFICATION


|   |   |
|---|---|
|  <b>STRUCTURE</b><br>Earthquake resistant RCC frame structure with sand-faced light-weighted block wall.                                     |  <b>PAINT</b><br>Exterior painting of fully acrylic paint. Internal walls double coat putty finish.   |
|  <b>WALL FINISH</b><br>Internal : Single coat mala plaster.<br>External : Double coat mala plaster with texture.                             |  <b>PLUMBING</b><br>Concealed plumbing of standard quality UPVC, hot line CPVC pipes, C.P. Fittings & sanitary ware of reputed brands.<br>Top of the line C.P. fittings and sanitary wares.<br>Separate hot and cold water lines for all bathrooms. |
|  <b>FLOORING</b><br>Vitrified tiles flooring in all rooms.<br>Ceramic tiles flooring in all toilets & glazed tiles dado up to lintel level.  |  <b>ELECTRIFICATION</b><br>Three phase concealed copper wiring with standard quality accessories and sufficient electric points.   |
|  <b>KITCHEN</b><br>Mirror polished natural granite kitchen platform with S.S sink & glazed tiles dado above the platform up to lintel level. |  <b>LIFTS</b><br>Stretcher size fully automatic lifts.   |
|  <b>DOORS</b><br>Decorative main door with wooden frame.<br>Internal flush door with wooden frame.                                           |  <b>WATER</b><br>24-hour water supply by common bore well to overhead water tank by pressure pump.   |
|  <b>WINDOWS</b><br>Specially designed aluminium glass shutters and panels.                                                                   |  <b>DRAINAGE</b><br>Main drainage line provided by AMC.   |

PROJECT BRAND ASSOCIATES

|                                                                                               |                                                                                                   |   |   |   |   |   |   |
|-----------------------------------------------------------------------------------------------|---------------------------------------------------------------------------------------------------|---|---|---|---|---|---|
| Cement<br> | CP Fitting<br> | Sanitaryware<br> | Locks<br>         | Wall Tiles<br>            | Steel<br>                | Plumbing<br>             | Elevators<br> |
| Paint<br>  | Texture<br>    | Flooring<br>     | DTH Services<br>  | MCB SP, MCB DP & ELCB<br> | Fire Resistance Wire<br> | Electric Accessories<br> | Glass<br>     |

The project will have proposed or equivalents brands.


FEATURES
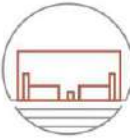
|   |   |   |   |   |   |
|---|---|---|---|---|---|
| <br>Wide Entry / Exit Plaza | <br>Pick Up / Drop Off Point       | <br>Security Cabin         | <br>Boom Barrier                               | <br>Fire Rescue Floor   | <br>CCTV Surveillance           |
| <br>Adani Gas Line          | <br>DTH Cable Facility             | <br>FTTH Internet Facility | <br>Fire Safety System                         | <br>Separate Meter Room | <br>Provision For AC Compressor |
| <br>24 hrs Water Supply     | <br>Solar Panels For Common Lights | <br>RCC Roads With Lights  | <br>Percolation Well For Rain Water Harvesting |   |   |

DISCLAIMER

- The brochure is for the easy presentation of the Project. It should not be considered as a part of the legal documents. For further information regarding the Project the Member / customer is requested to check the details on RERA website or at the Developer's office before going ahead with the booking.
- The furniture and fixtures, electrical appliances and other loose items shown in the brochure are only for illustrative purposes and do not form a part of the standard product on sale.
- The furniture layout shown in the brochure is only suggestive and subject to change as per site conditions and as per the instructions of the Project Architect.
- The Promoter/Developer reserves the right to make changes in the Project, its amenities and specifications as may be suggested by the Project Architect or the Structure consultant and any such changes made shall be binding on the customers/members of the Project.
- The Promoter/Developer reserves the right to make minor on-site changes during the course of construction and such changes shall be binding on all the members/customers of the Project.
- The Dimensions Shown in the brochure are approximate and calculated from unfinished surfaces and are rounded off to nearest whole number. The carpet area mentioned is calculated as per the provisions of the RERA Act with the help of Autocad software.
- The images (interior and exterior views) in the brochure are computer stimulated graphics for representational purpose and are subject to errors and omissions. The images used may be stock images or images based on the architectural plans of the Project. They shall not be construed as actual depictions of the Project.
- The north direction shown in the brochure is approximate and can be erroneous. The Member/Customer is expected to verify the same personally before going ahead with the booking.
- The Key Plan in the Brochure is not to scale and does not depict the exact location of the Project or the connecting road network or other abutting structures or landmarks. It is only for representation purpose and gives a rough idea about the approximate location of the project.
- The Member / Customer is requested to visit the Project site and check the physical location of the Project And Its Surroundings Before going ahead with the booking.
- Stamp duty, Registration Fees, GST, Torrent, Legal Documentation, Maintenance Deposit & Expense as well as all other changes, Shall be borne by the member Separately
- Any additional Charges or duties levied by the government/local Authorities during or after the Completion of the Project will be borne by member.



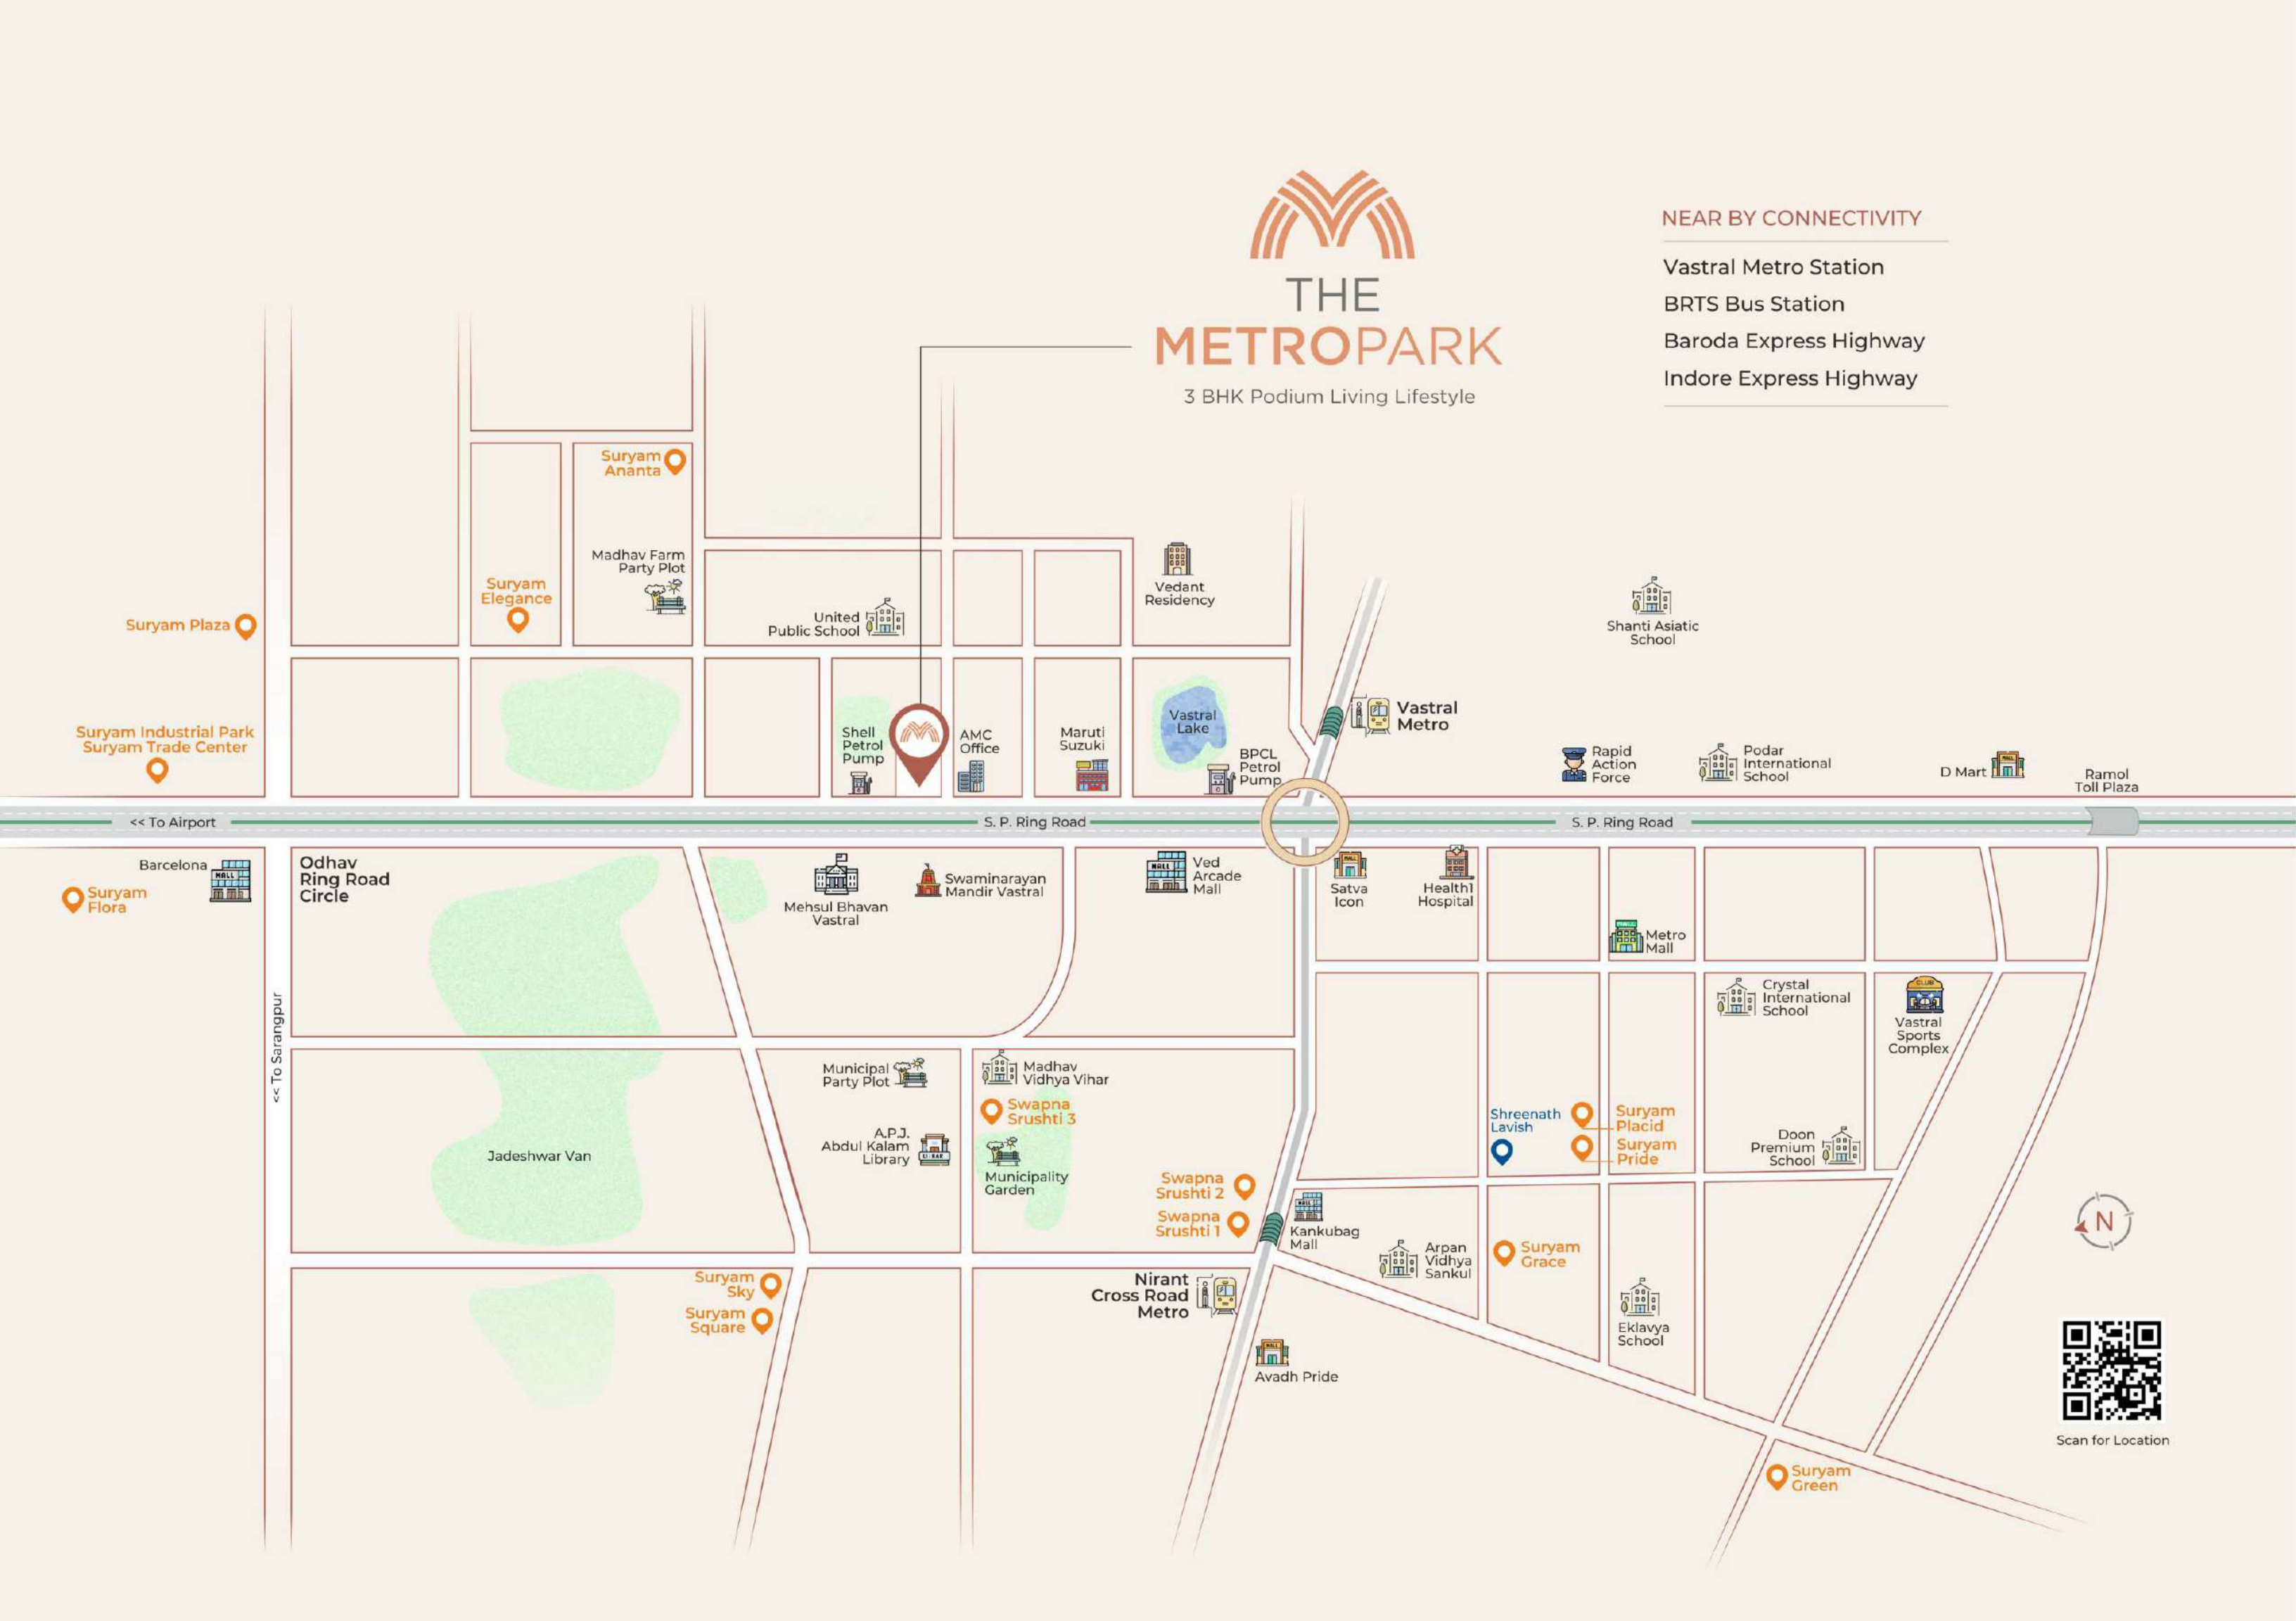

PROJECT BY



**SUNWOODS-SHREENATH DEVELOPERS LLP**

Booking Contact  
+91 90334 30111 | sales@themetrometro.xyz

The Metropark B/s. Shell Petrol Pump, S.P. Ring Road,  
Vastral, Ahmedabad - 382 418

For office use only  
+91 74348 10555 | info@themetrometro.xyz

www.themetrometro.xyz

ARCHITECTS & CONSULTANTS



STRUCTURAL ENGINEERS



LANDSCAPE ARCHITECTS



PLUMBING CONSULTANT



PROJECT BY



**SUNWOODS-SHREENATH DEVELOPERS LLP**

Rera Registration No:

PR/GJ/AHMEDABAD/AHMEDABAD CITY/AUDA/RAA12274/010923

[gujrerar1.gujarat.gov.in](http://gujrerar1.gujarat.gov.in)